


LEGEND:

- STUDY AREA
- COUNTY BOUNDARY
- OPTION A CORRIDOR (GREEN)
EXISTING N3 - Do Minimum /
Traffic Management
- OPTION VARIANT
- POTENTIAL JUNCTION LOCATIONS

- NOTES:**
1. ALL OPTION CORRIDORS ARE TYPICALLY 300m WIDE TO ALLOW FOR FURTHER REFINEMENT. THE CORRIDOR WIDTH HAS BEEN INCREASED AT THE NORTHERN AND SOUTHERN TIE-IN POINTS TO ALLOW FOR THE DEVELOPMENT OF THE JUNCTION STRATEGY FOR THE ROAD SCHEME.
 2. WHERE EXISTING LOCAL ROADS ARE IMPACTED BY AN OPTION, THEY MAY BE SEVERED, BRIDGED, REALIGNED OR AN ALTERNATIVE SERVICE ROAD MAY BE PROVIDED.
 3. THE EMERGING PREFERRED OPTION MAY BE COMPRISED OF A COMBINATION OF THE DIFFERENT OPTIONS AND OPTION LINKS DISPLAYED.

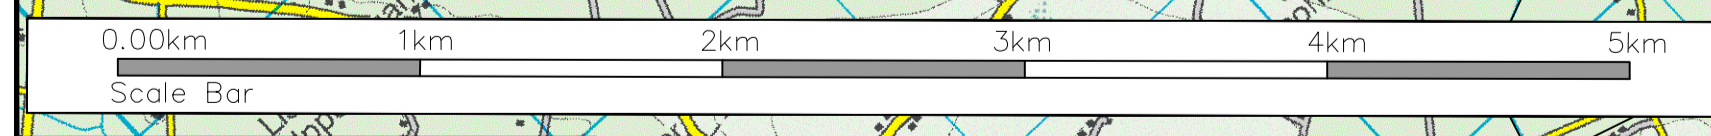

©Ordnance Survey Ireland. All rights reserved
Licence No. 2020/OSI_NMA_027

comhairle chontae na mí
meath county council

Notes:
DO NOT SCALE, use figured dimensions only.
All levels are referred to Ordnance Survey Datum, Malin Head.
This drawing is the property of Barry Transportation. It is a confidential document and must not be copied, used, or its contents divulged without prior written consent. This document should not be relied on or used in circumstances other than those for which it was originally prepared. Barry Transportation accepts no responsibility for this document to any other party other than the party by whom it was commissioned.

Rev.	Date	Drawn	Description	Chk'd	Appr.
C01	04/11/2020	EZ	ISSUE FOR PUBLIC CONSULTATION 2	TC	ED

Project Title:	N3 VIRGINIA BYPASS	Status:	A2
Drawing Title:	PHASE 2: STAGE 2 - OPTION CORRIDORS OPTION A CORRIDOR EXISTING N3: DO-MINIMUM / TRAFFIC MANAGEMENT	Rev:	C01
Designed: DRU	Drawing No. 19408-BT-01-ML-DR-C_4308	Reviewed: TC	
Drawn: EZ	Scale at A1: 1:25,000		
Approved: TC	Date: NOVEMBER 2020		
Reviewed: TC			

File Name: C:\119 Projects\19408 - N3 Virginia Bypass\001\19408-BT-01-ML-DR-C_4308_Option A Corridor.dwg