

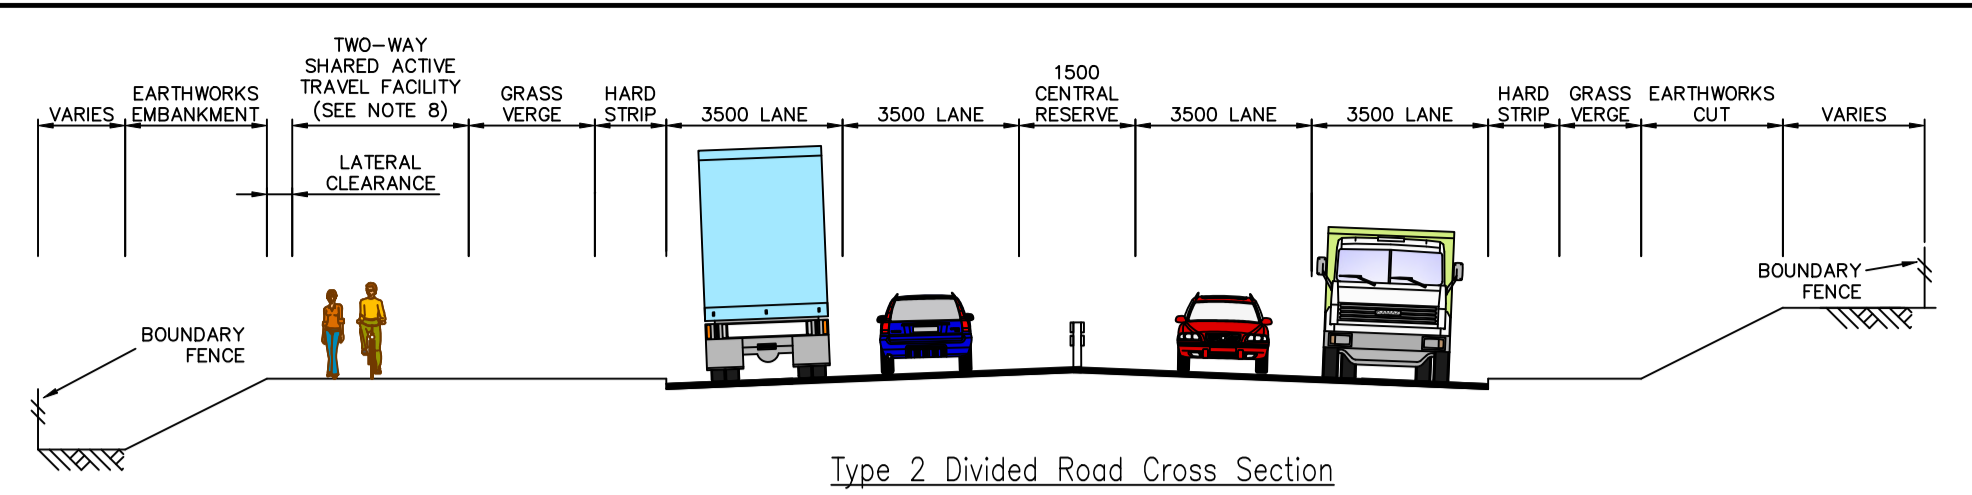


- Legend:**
- Indicative Road Design
 - Preferred Transport Solution
 - Refined Corridor
 - Active Travel Provision
 - Indicative Pond Location

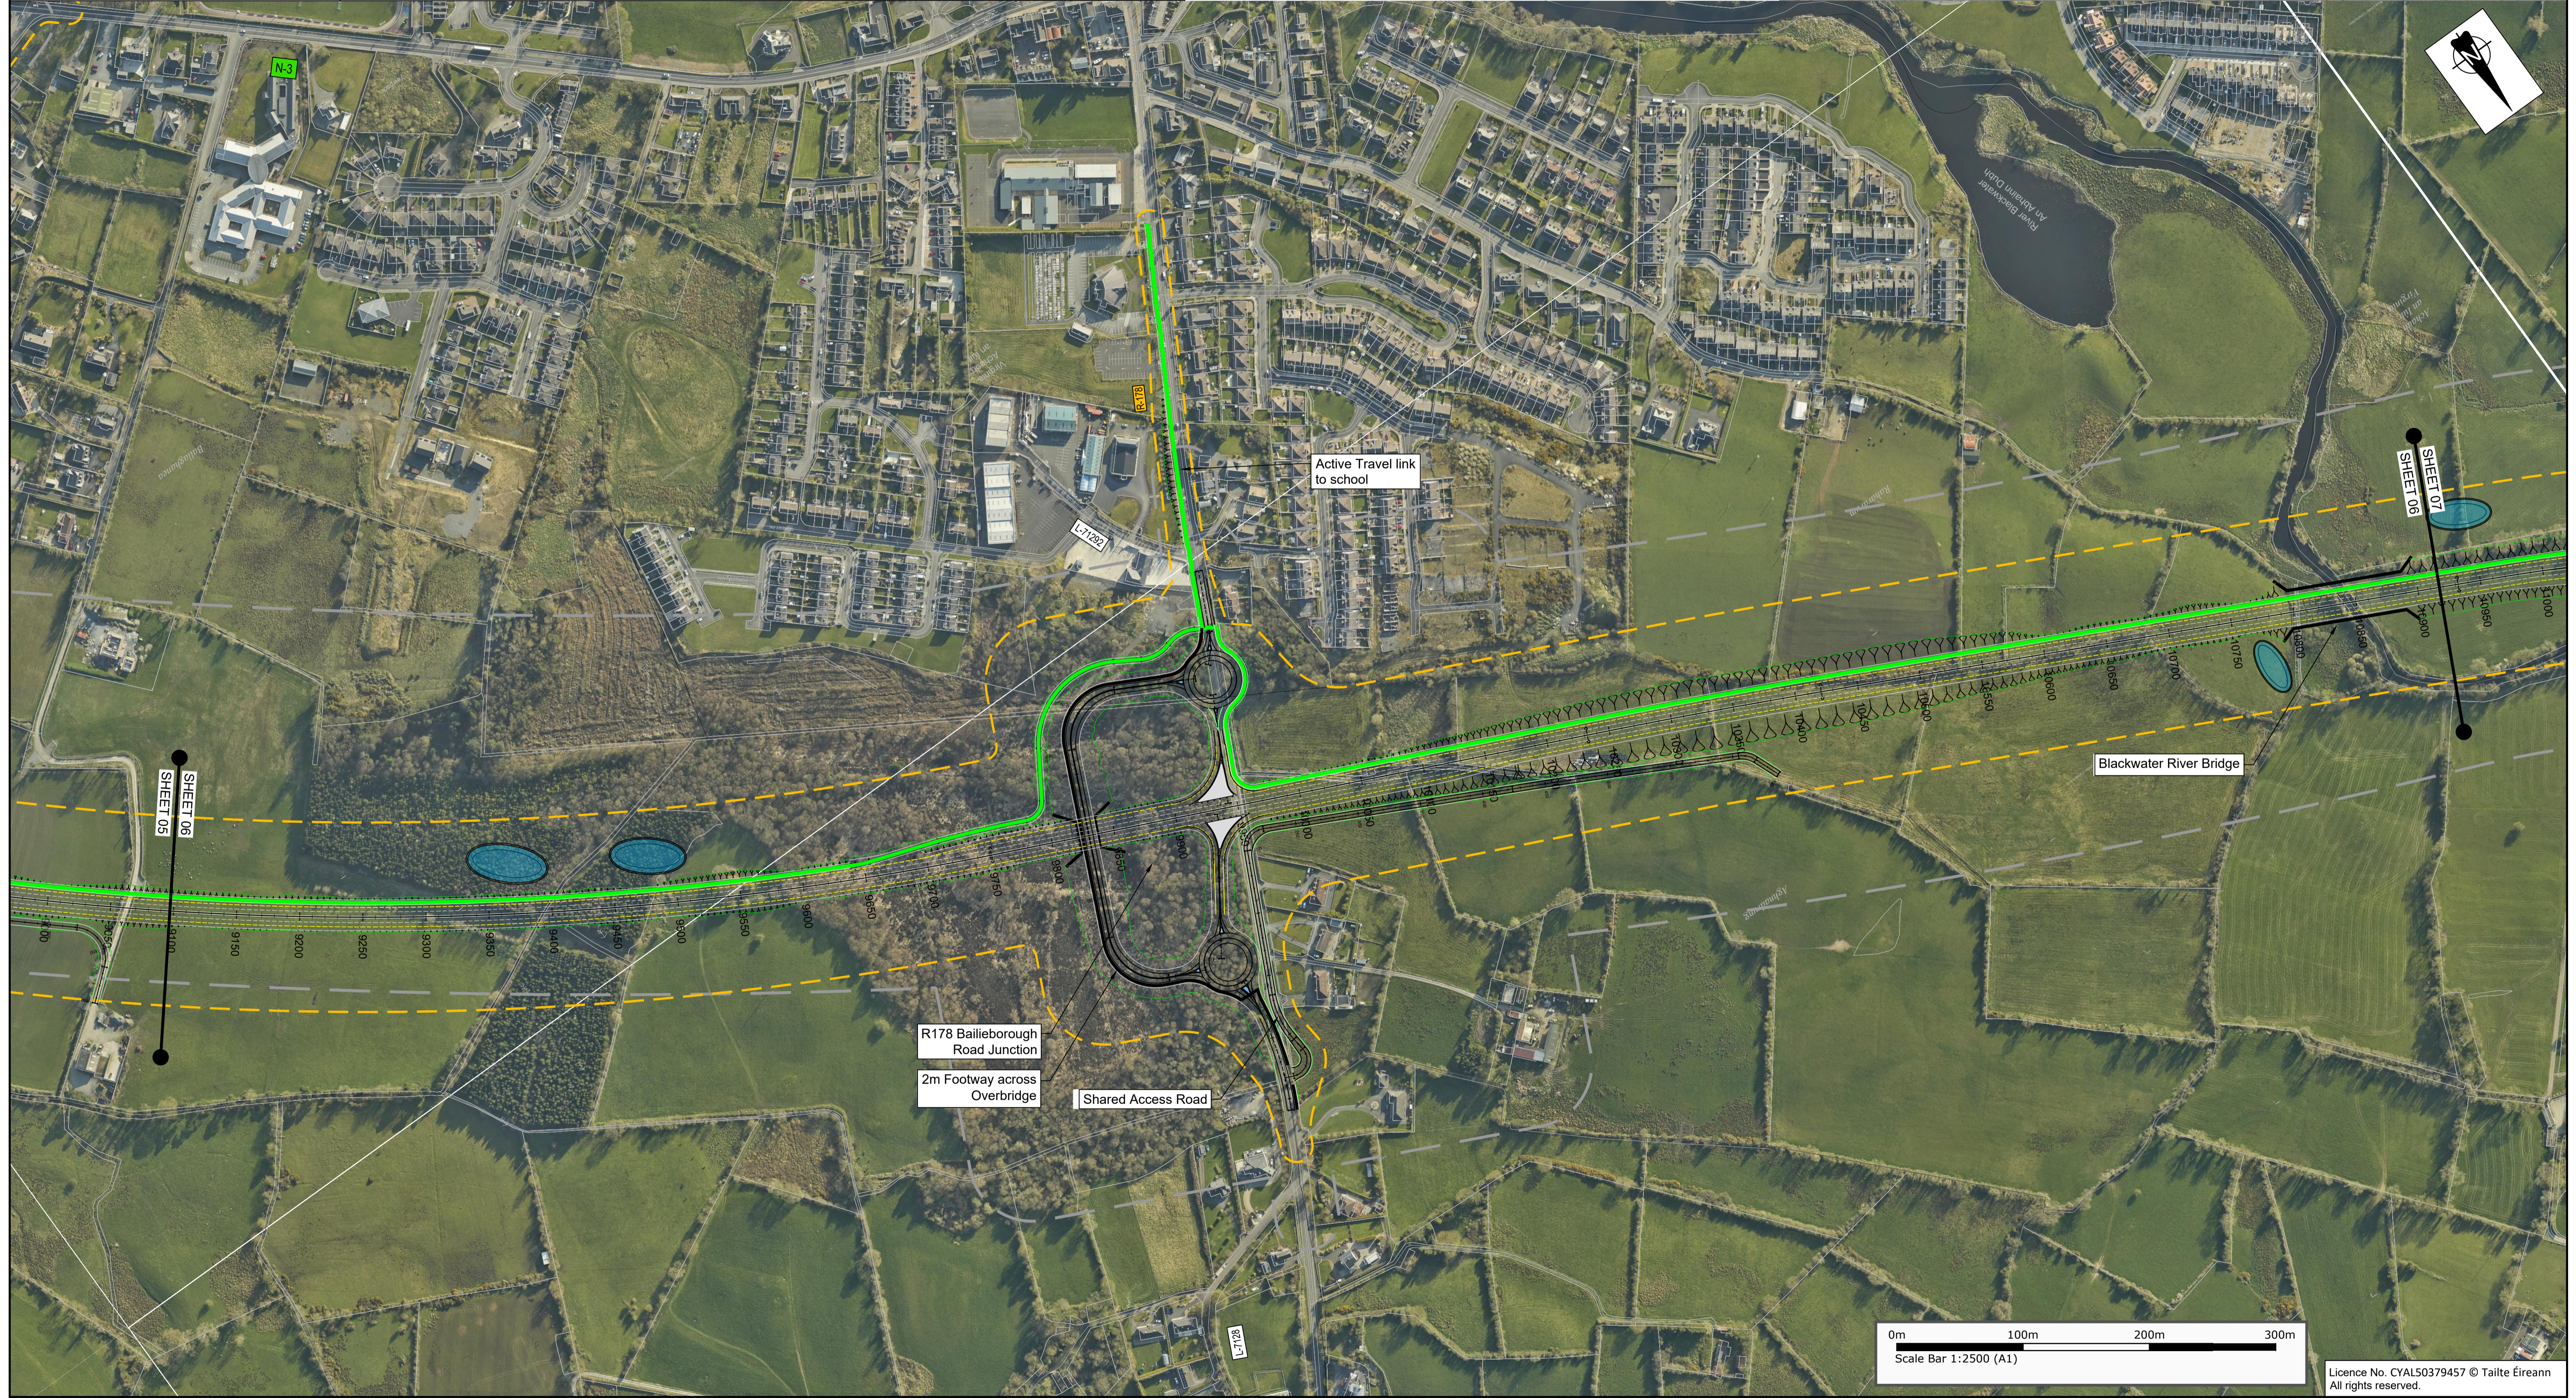

WORK IN PROGRESS:
 The Developing Design is shown for information only and may be subject to change prior to the end of Phase 3 Design and Environmental Evaluation.
 The corridor shown does not represent the actual width of the Scheme or the lands to be acquired. The exact details of the extent of lands to be acquired will be finalised following completion of the key design elements of the project. The final Scheme design may extend beyond the refined corridor shown.

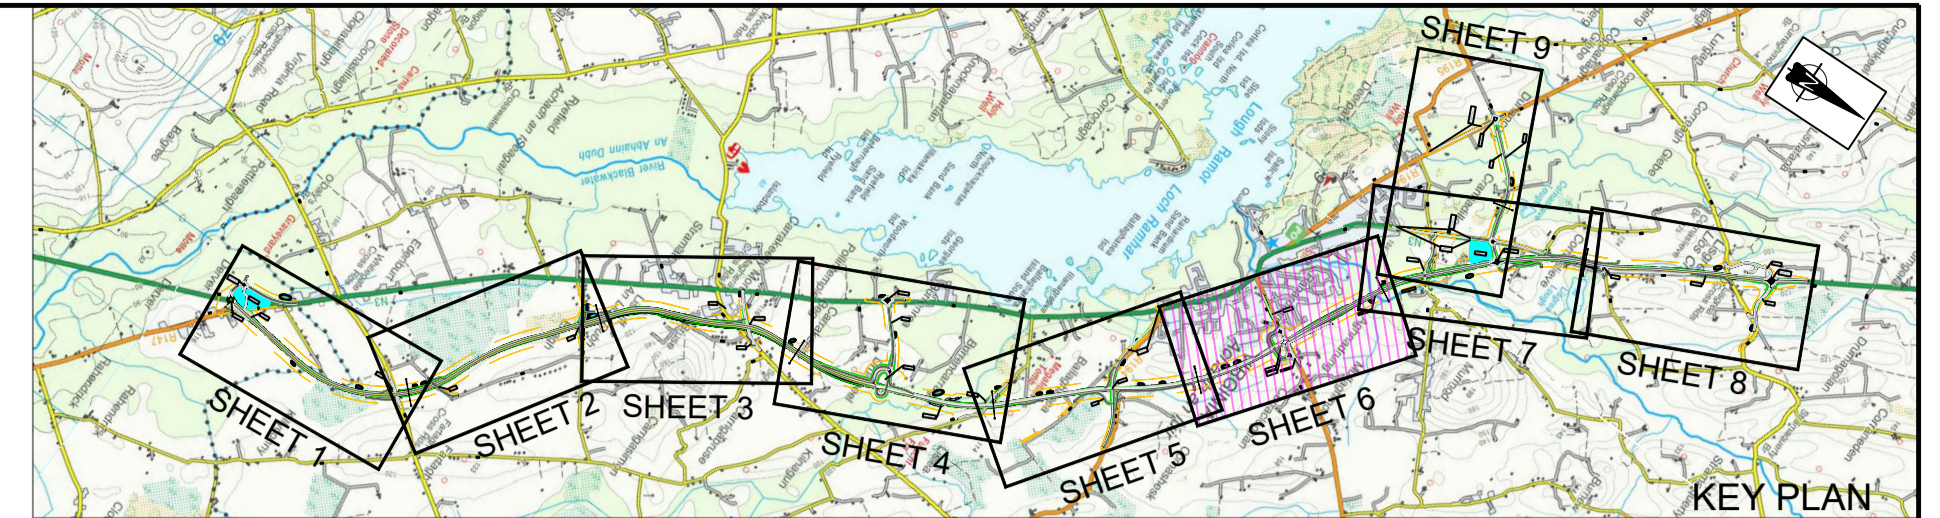

Notes:
 DO NOT SCALE, use figured dimensions only.
 All levels are referred to Ordnance Survey Datum, Mean Head.
 This drawing is the property of Barry Transportation. It is a confidential document and must not be copied, used, or its contents divulged without prior written consent. This document should not be relied on or used in circumstances other than those for which it was originally prepared. Barry Transportation accepts no responsibility for this document to any other party other than the party by whom it was commissioned.

Rev.	Date	Drawn	Description	Chk'd	Appr.
001	06/09/24	EZ	ISSUE FOR PUBLIC UPDATE	TC	TC

Project Title:	N3 VIRGINIA BYPASS	Status:	A2
Drawing Title:	PUBLIC UPDATE - SEPTEMBER 2024 DEVELOPING DESIGN Sheet 6 of 9	Rev:	C01
Designed: DRU	Drawn No. 19408-BT-01-ZZ-DR-C_4396	Reviewed: TC	Date: Aug 2024
Drawn: EZ	Scale at A1: 1:2500		
Approved: TC			

File Name: 0119 Projects\19408 - N3 Virginia Bypass\001\WIP\DWG\19408-BT-01-ZZ-DR-C_4396_Public Update Sept 2024.dwg

Licence No. CYAL50379457 © Taitte Éireann
 All rights reserved.